




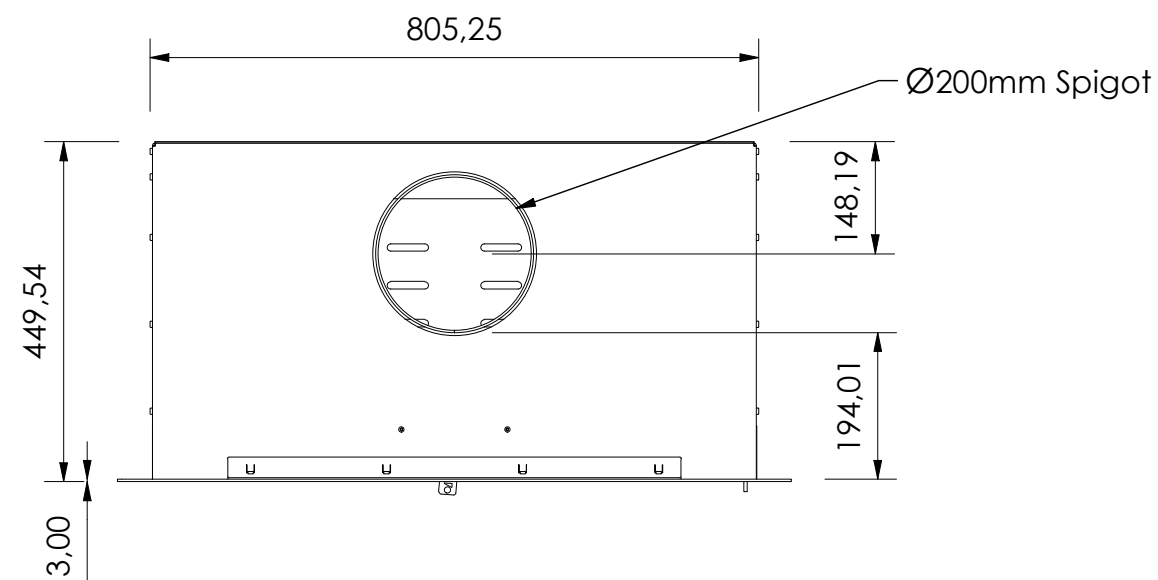


View (1 : 10)

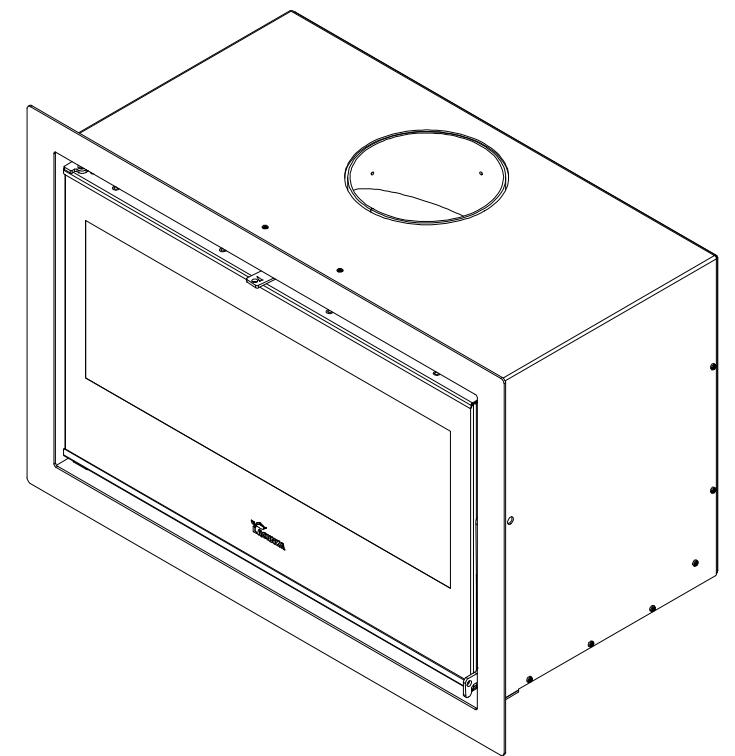

View (1 : 10)

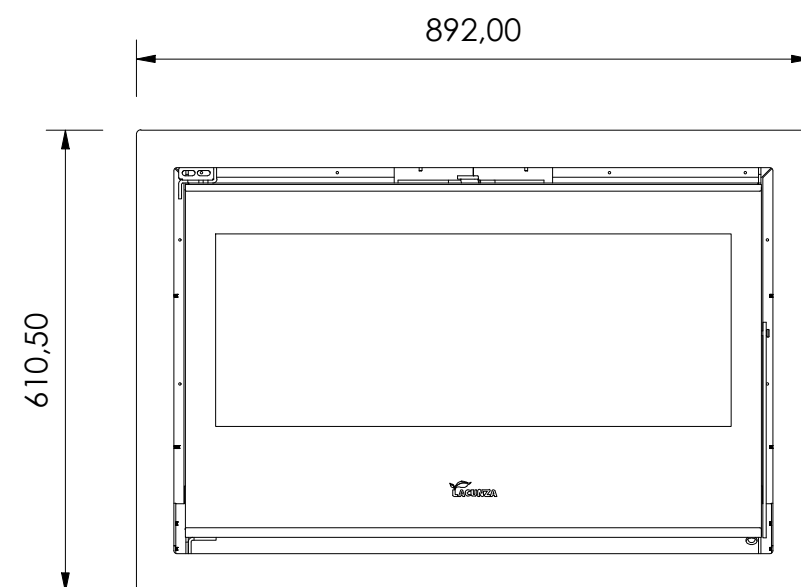

View (1 : 10)

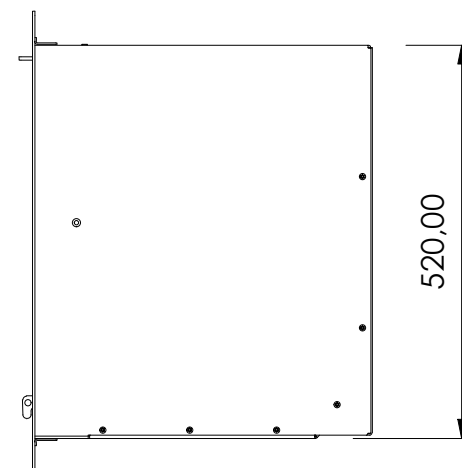

View (1 : 10)

OPENING SIZE REQUIRED
820(L) X 540 (H) X 480 (D)

Drawn by D.Basson	Checked by	Approved by	Date	Date 2021/04/08	Scale: 1 : 10
Signi Fires™			Silver 800 Plus With Flue Pipe.dwg		
THIS DOCUMENT CONTAINS CONFIDENTIAL AND PROPRIETARY INFORMATION THAT CANNOT BE REPRODUCED OR DIVULGED, IN WHOLE OR IN PART, WITHOUT WRITTEN AUTHORIZATION FROM SIGNI FIRES.					Edition
					Sheet 1 / 1